
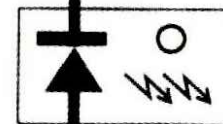


DOLAZNA LINIJA 0V

ODLAZNA LINIJA 0V

DIODA DETEKTORA  
MARKER ZA PORAVNANJE

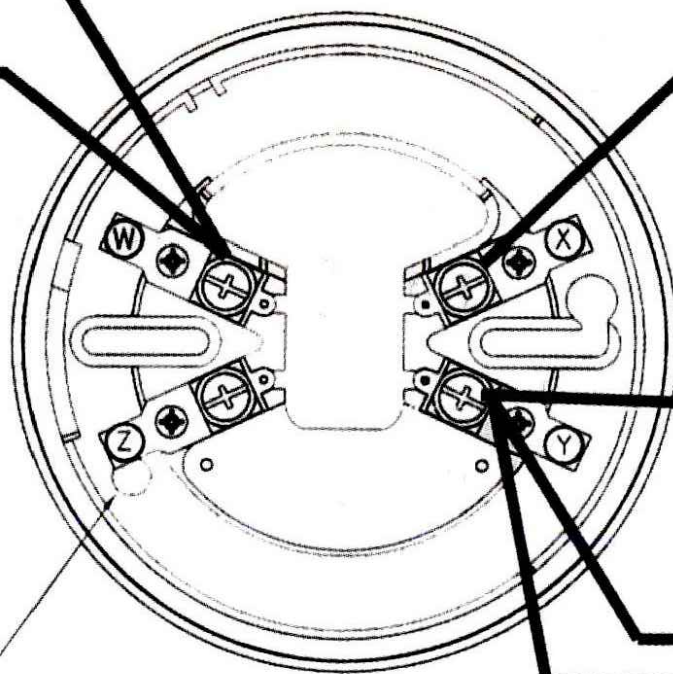

PARALELNI INDIKATOR  
(AKO JE POTREBNO)


DOLAZNA LINIJA +VE


ODLAZNA LINIJA +VE



SMilentija Popovića 32a,  
11070 Novi Beograd  
tel./fax. 011/311-4535 011/311-6198  
www.tesla-sistemi.co.rs  
info@tesla.rs

Investitor:		Faza:
Objekat:		Razmera:
Lokacija:		Datum:
Projekat:	Sistem automatske dojave požara-adresabilno-analogni sistem	Crtež broj:
Crtež:	Šematski prikaz optičkog javljača	3/1/1
Odgovorni projektant:	Zoran Tatomirović dipl.Ing. El.	
Saradnici:	Igor Muščet maš.Ing.	

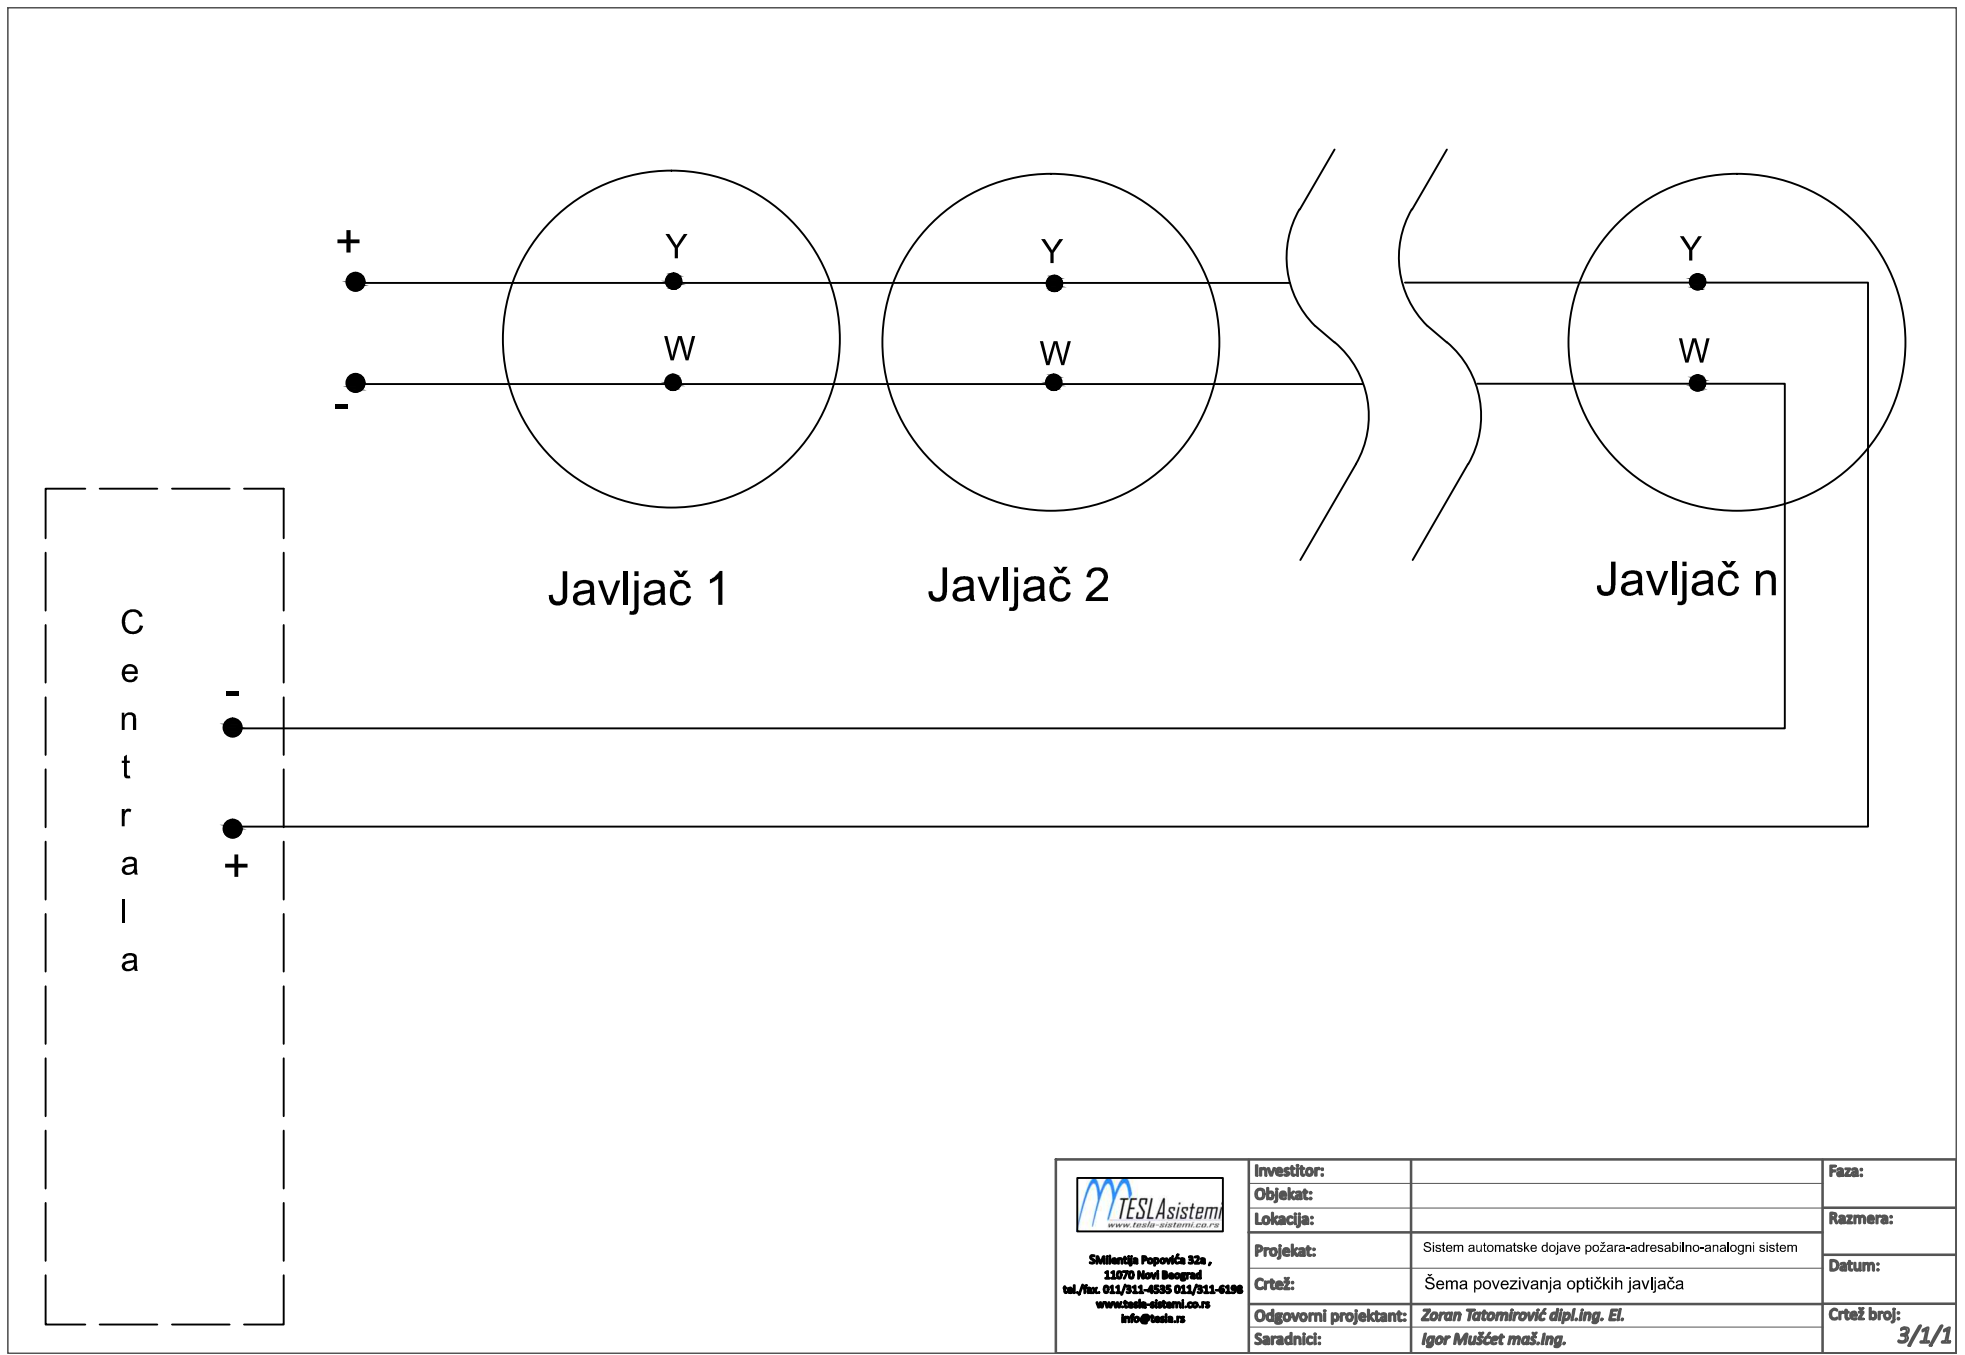

 <b>TESLA sistem</b> <small>www.tesla-sistemi.co.rs</small> SMilentija Popovića 32a, 11070 Novi Beograd tel./fax. 011/311-6535 011/311-6198 www.tesla-sistemi.co.rs info@tesla.rs	<b>Investitor:</b>		<b>Faza:</b>
	<b>Objekat:</b>		<b>Razmera:</b>
	<b>Lokacija:</b>		<b>Datum:</b>
	<b>Projekat:</b>	Sistem automatske dojave požara-adresabilno-analogni sistem	<b>Crtež broj:</b>
	<b>Crtež:</b>	Šema povezivanja optičkih javljača	<b>3/1/1</b>
	<b>Odgovorni projektant:</b>	<b>Zoran Tatomirović dipl.Ing. El.</b>	
<b>Saradnici:</b>	<b>Igor Muščet maš.Ing.</b>		